



AFE	Date Comp'd	Description of Change
18225	2-15-35	Ret of 632' of So end of trk 49 and Ret of 29' of trk 49 and converting the remaining 1325 to trk 48
34429	12-17-45	Ret crossbuck sign at Sta. 17293+20 and Whistle post at Sta. 17215+48 and 301+53
50172	5-31-52	Track #42 extended, R/W dog, culverts extended
54011	12-31-63	Install hot box detector
54012	12-31-63	Install hot box detector

No.	Grantor	Grantee	Instrument	Date	Record	Cust. No.	Area	Remarks
1-11	Prior to	6-30-17						
12	Mary H. Peace et al.	L. & N. R.R. Co.	Deed	Sept 21, 50	DB 66 P. 359 Oct 9, 50	13872	0.86 Acres	R/W Extension

 

L.F. 35419 Cont. 585021 @ 29-50 Fort Loudoun Electric Co. op. Wire Xing at Sta. 17326+16 (2 wires)

Entire Right of Way fenced on both sides.

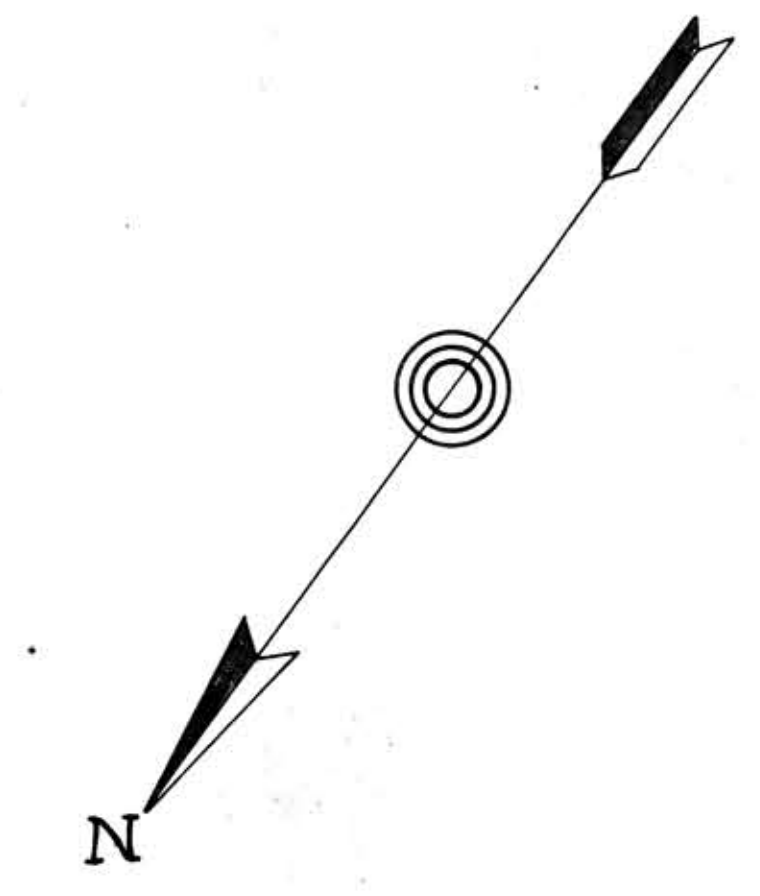

RIGHT OF WAY AND TRACK MAP
 LOUISVILLE AND NASHVILLE R. R. CO.
 KNOXVILLE DIVISION
 STATION 17246+80 TO STATION 17352+40
 SCALE: 1 INCH = 200 FT. JUNE 30 1917.

SHEET NO. 19 OF 71 OF KNOXVILLE DIVISION FROM SURVEY
 STATION 17246+80 TO SURVEY STATION 17352+40
 J. H. Williams
 SURVEY ENGINEER

062-012

V-29
19